

NOTES:
1. All traffic management to be in accordance with Chapter 8 of the Traffic Signs Manual.
2. All signs will comply with Traffic Sign Regulations in General Directions (TSRGD) 2002
3. Installation, maintenance and removal of traffic management will be carried out by Lantra approved operatives who have achieved Sector Scheme 12D training.

Main Street,
Killough

PROJECT	
Born2Run	
DRAWN	A.Macartney
SCALE Not to scale	DIMENSIONS Metres

Drg No.	001
Original Drawing Size	A3



221a Hillhall Rd
Lisburn
Co.Antrim
BT27 5JA
Tel.02892662077


Mourne Coastal Half Marathon & 10K Race

17th May 2025

10am to 1pm




NOTES:
 1. All traffic management to be in accordance with Chapter 8 of the Traffic Signs Manual.
 2. All signs will comply with Traffic Sign Regulations in General Directions (TSRGD) 2002
 3. Installation, maintenance and removal of traffic management will be carried out by Lantra approved operatives who have achieved Sector Scheme 12D training.

A2, Killough	PROJECT Born2Run		Drg No. 002	<div></div> <div>221a Hillhall Rd Lisburn Co. Antrim BT27 5JA Tel. 02892662077</div>
	DRAWN A. Macartney		Original Drawing Size A3	
	SCALE Not to scale	DIMENSIONS Metres		


Mourne Coastal Half Marathon & 10K Race

17th May 2025

10am to 1pm

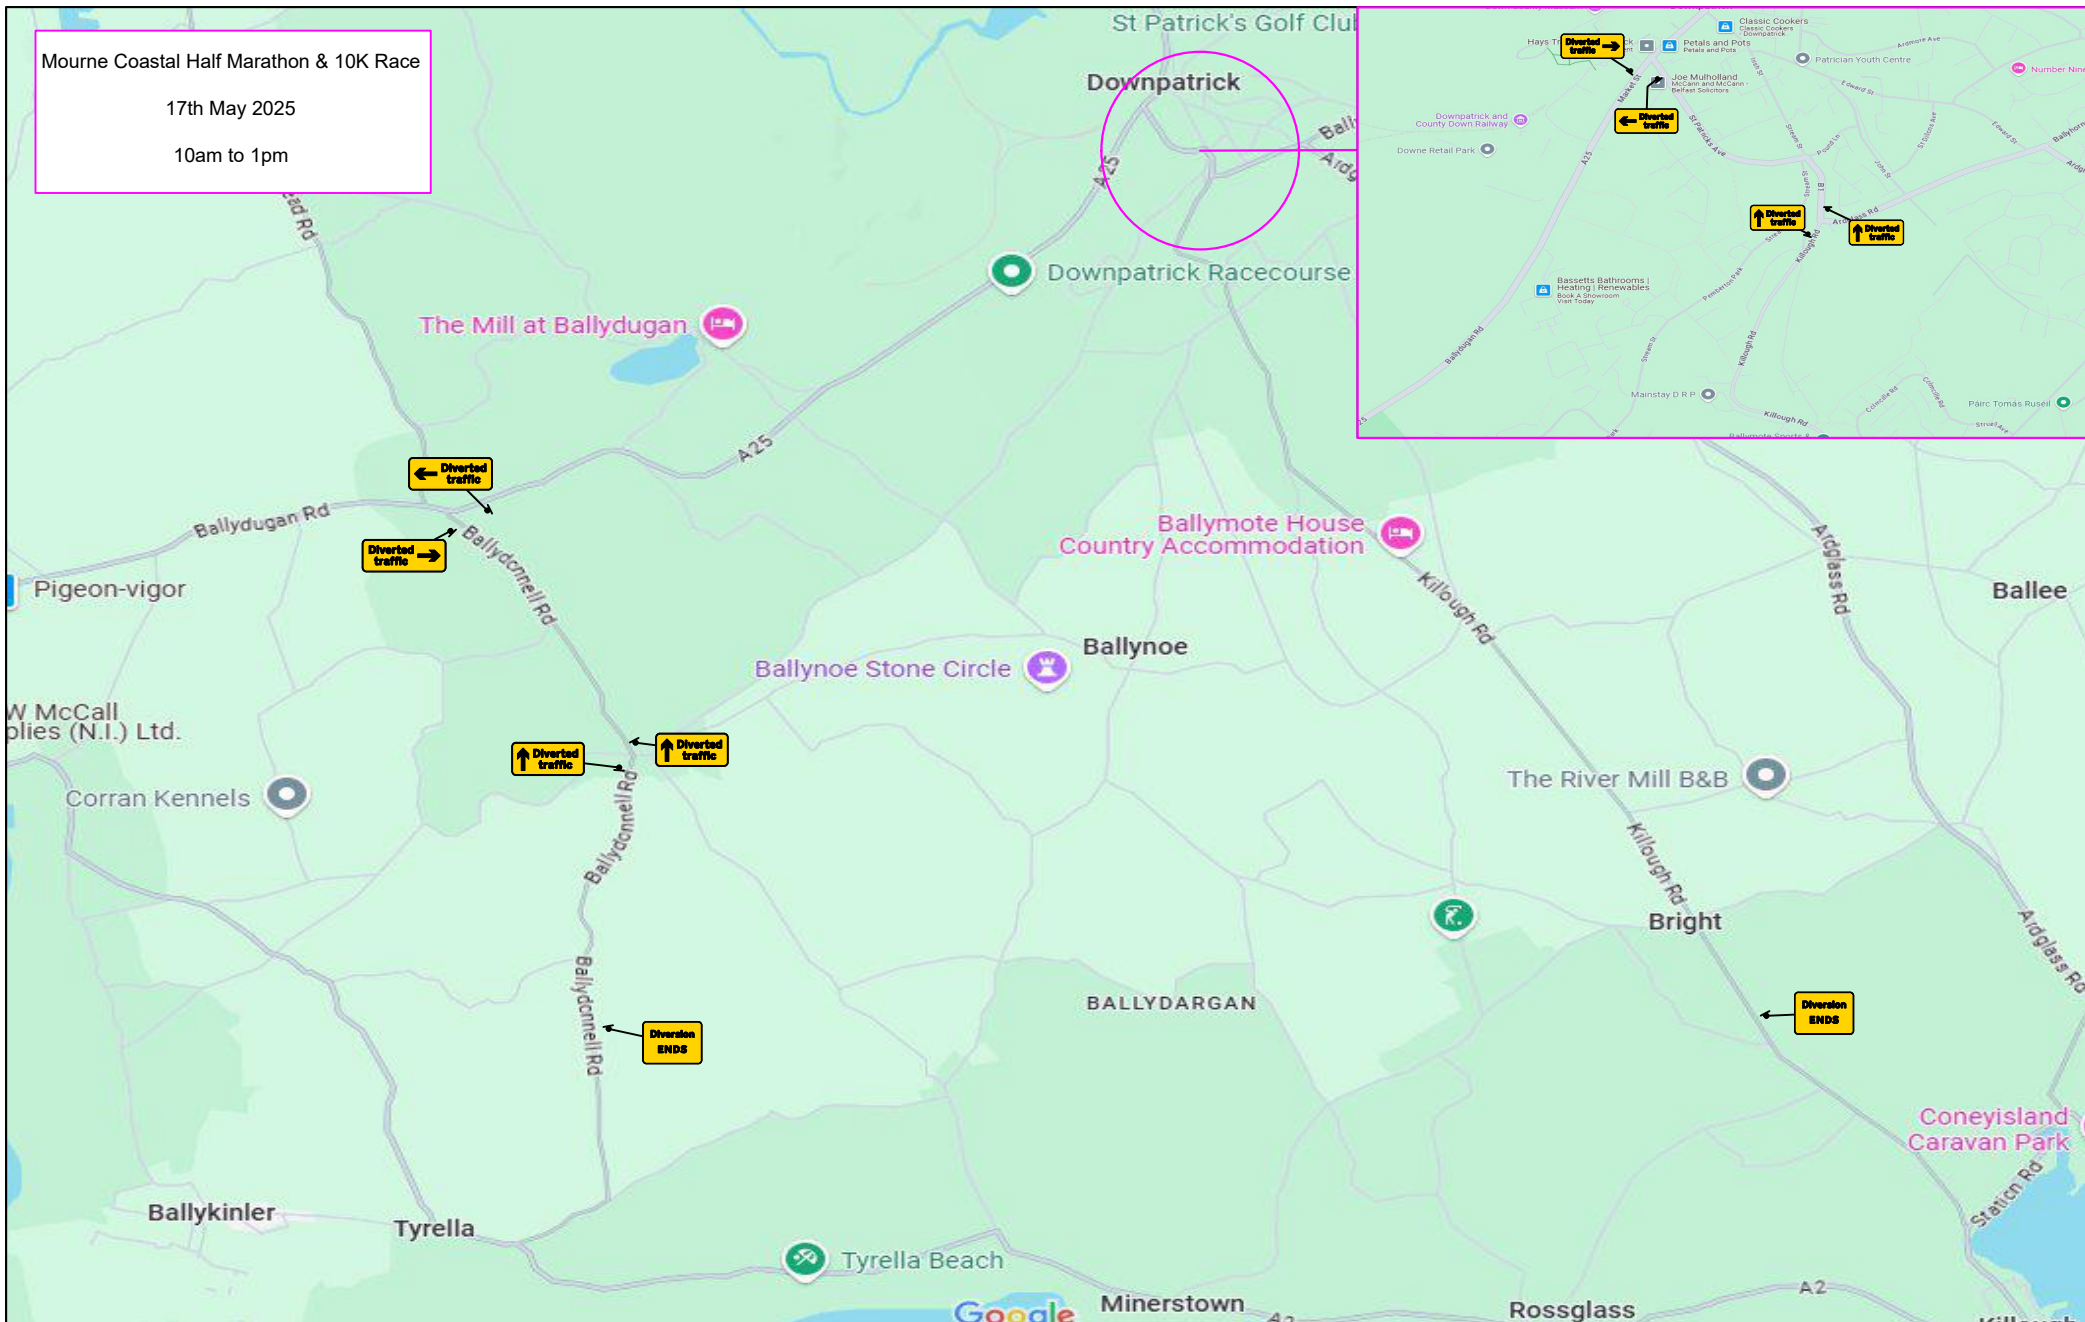

NOTES:
1. All traffic management to be in accordance with Chapter 8 of the Traffic Signs Manual.
2. All signs will comply with Traffic Sign Regulations in General Directions (TSRGD) 2002
3. Installation, maintenance and removal of traffic management will be carried out by Lantra approved operatives who have achieved Sector Scheme 12D training.

Diversion Route	PROJECT Born2Run		Drg No. 003	<div></div> <div>221a Hillhall Rd Lisburn Co.Antrim BT27 5JA Tel.02892662077</div>
	DRAWN A.Macartney		Original Drawing Size A3	
	SCALE Not to scale	DIMENSIONS Metres		