


# CASTLEWELLAN FOREST PARK PROPOSED NEW DOG EXERCISE AREA

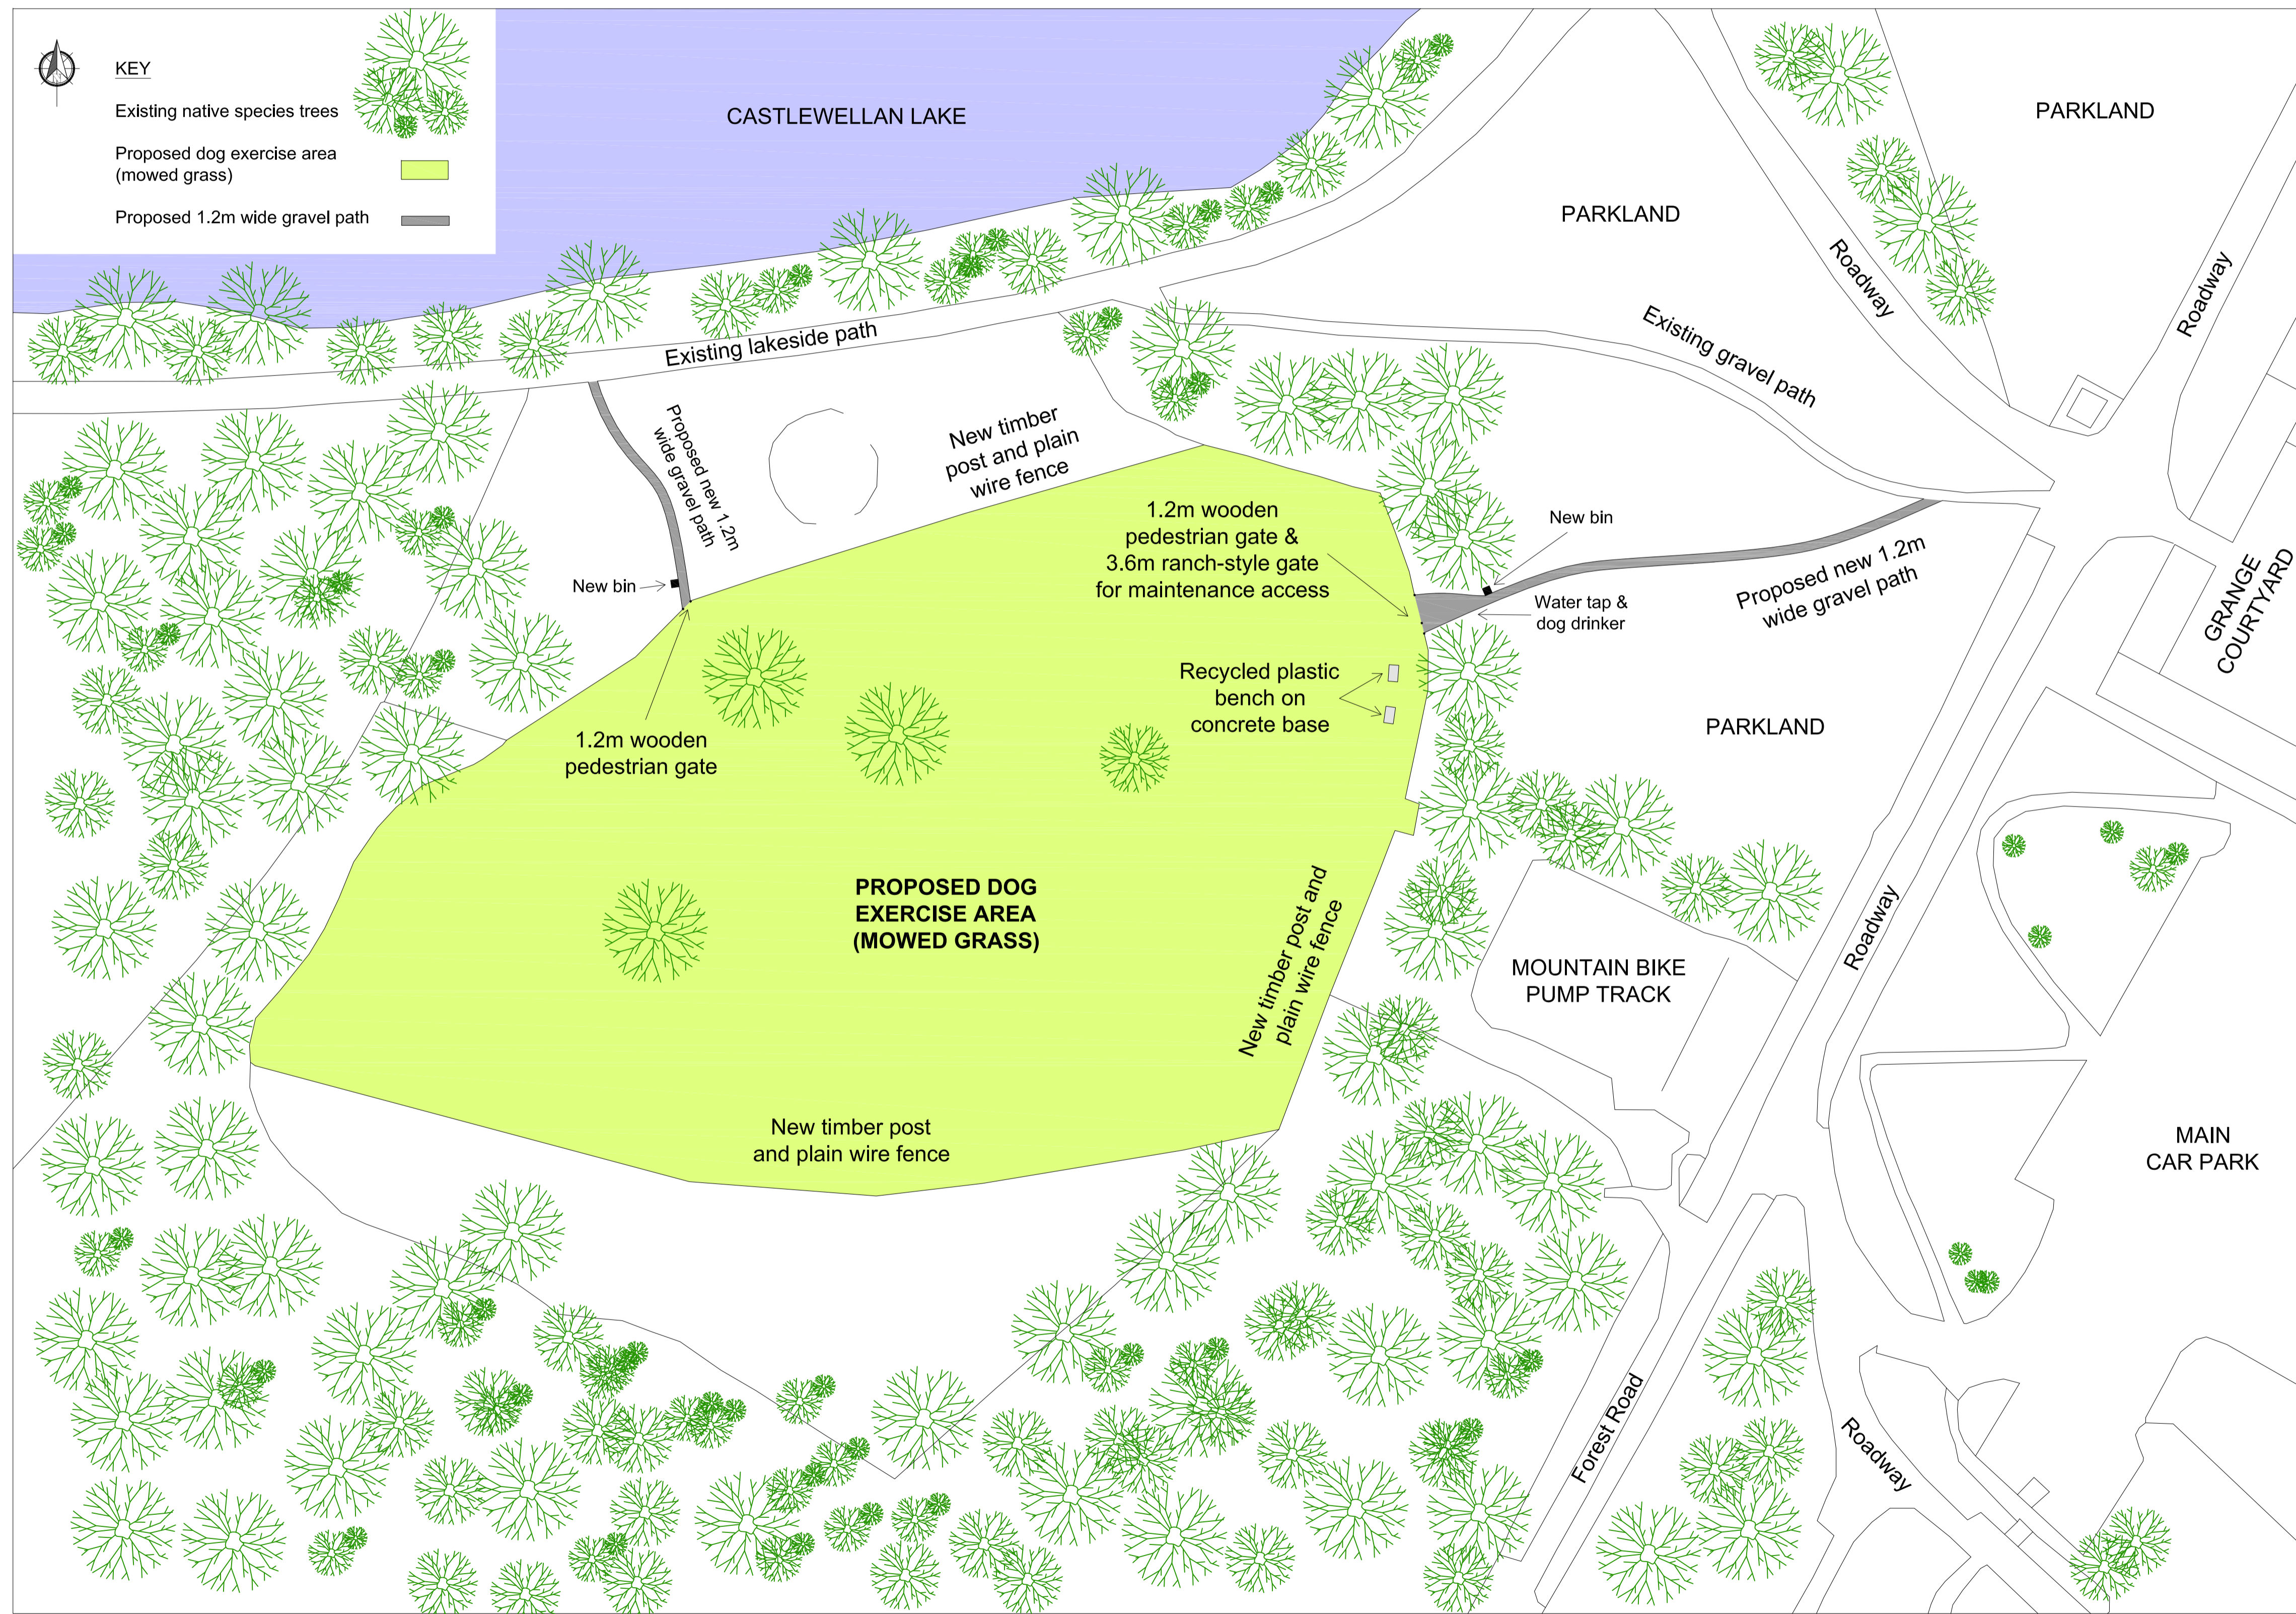

Proposed recycled plastic bench



Proposed timber post and plain wire fence



Proposed ranch-style timber gates